
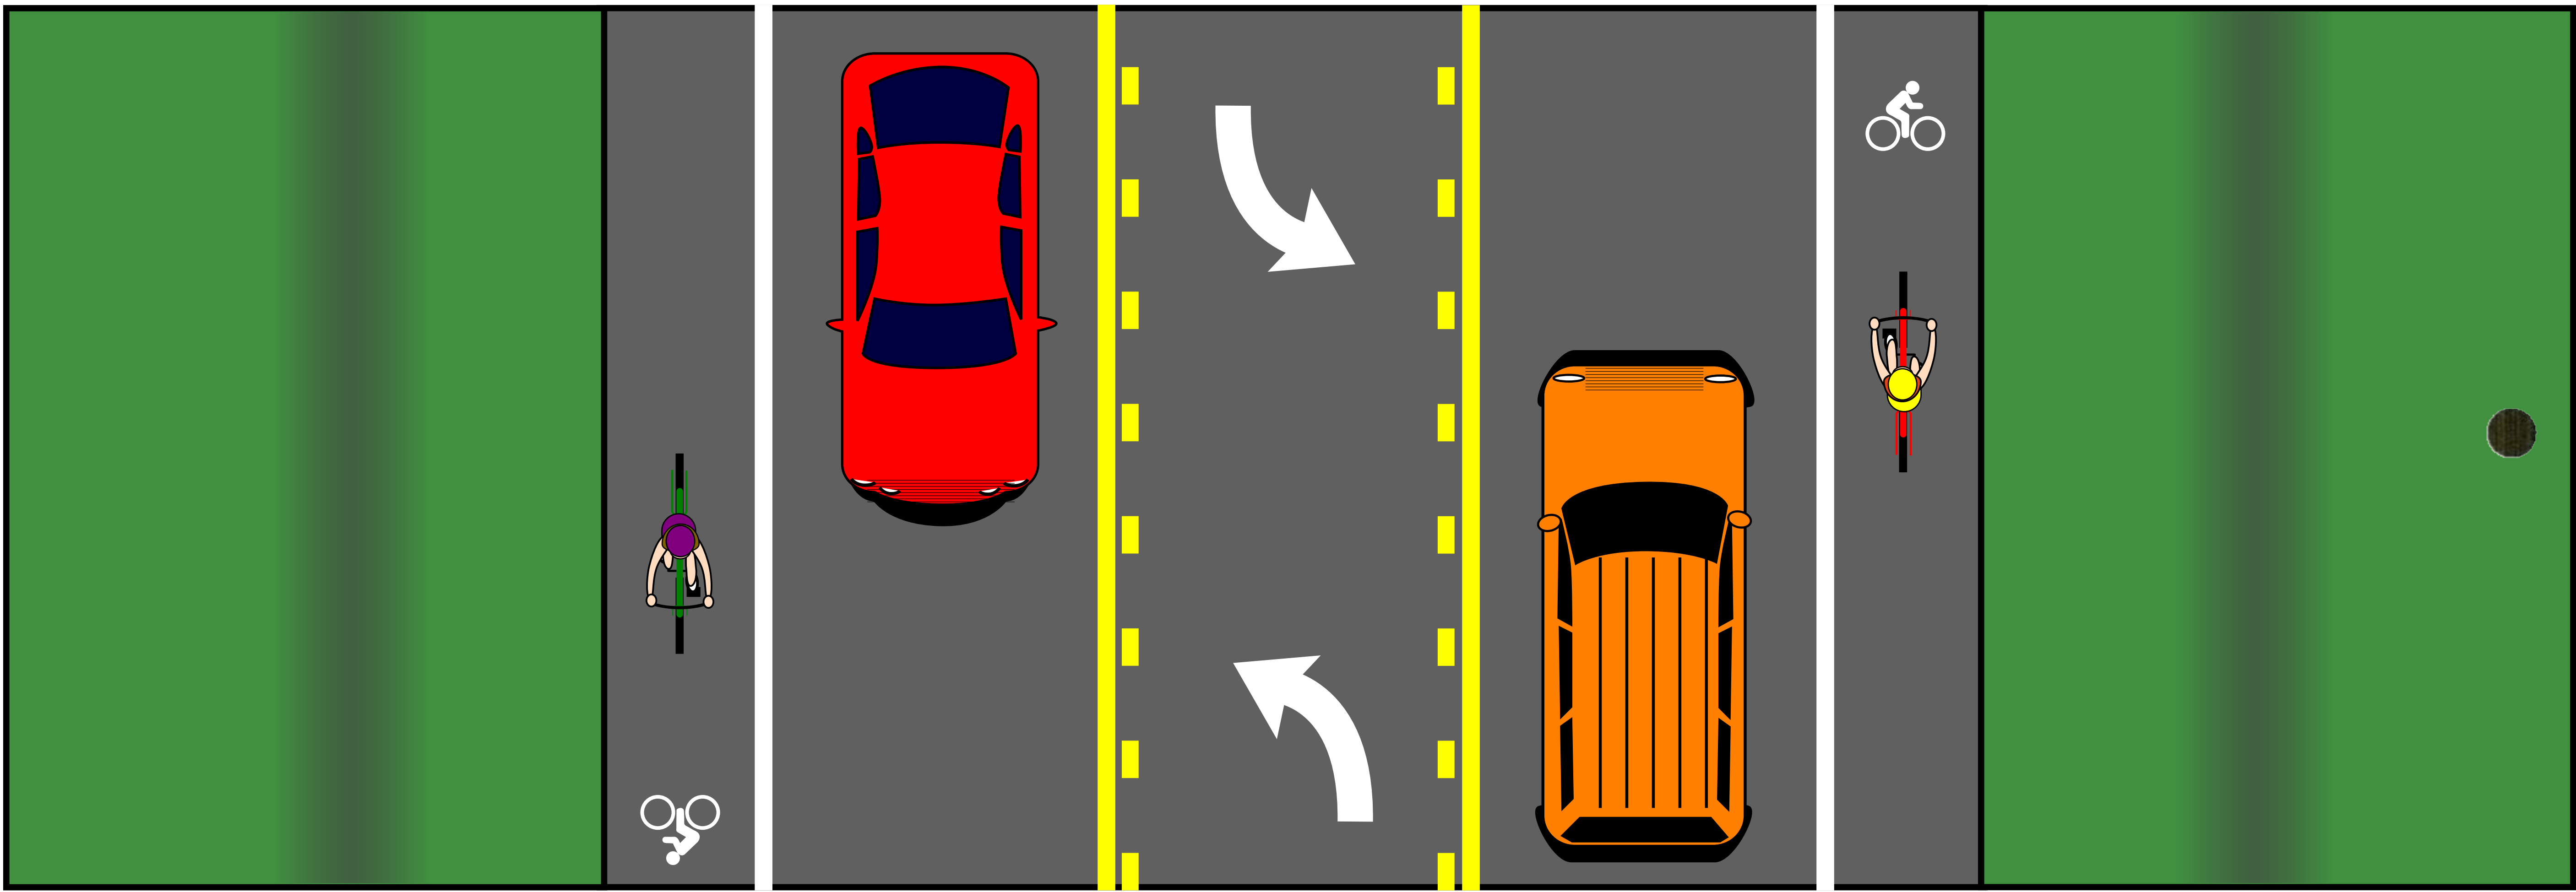




SR26 Typical Non-Curbed Roadway Sections

TYPICAL NON-CURBED SECTION

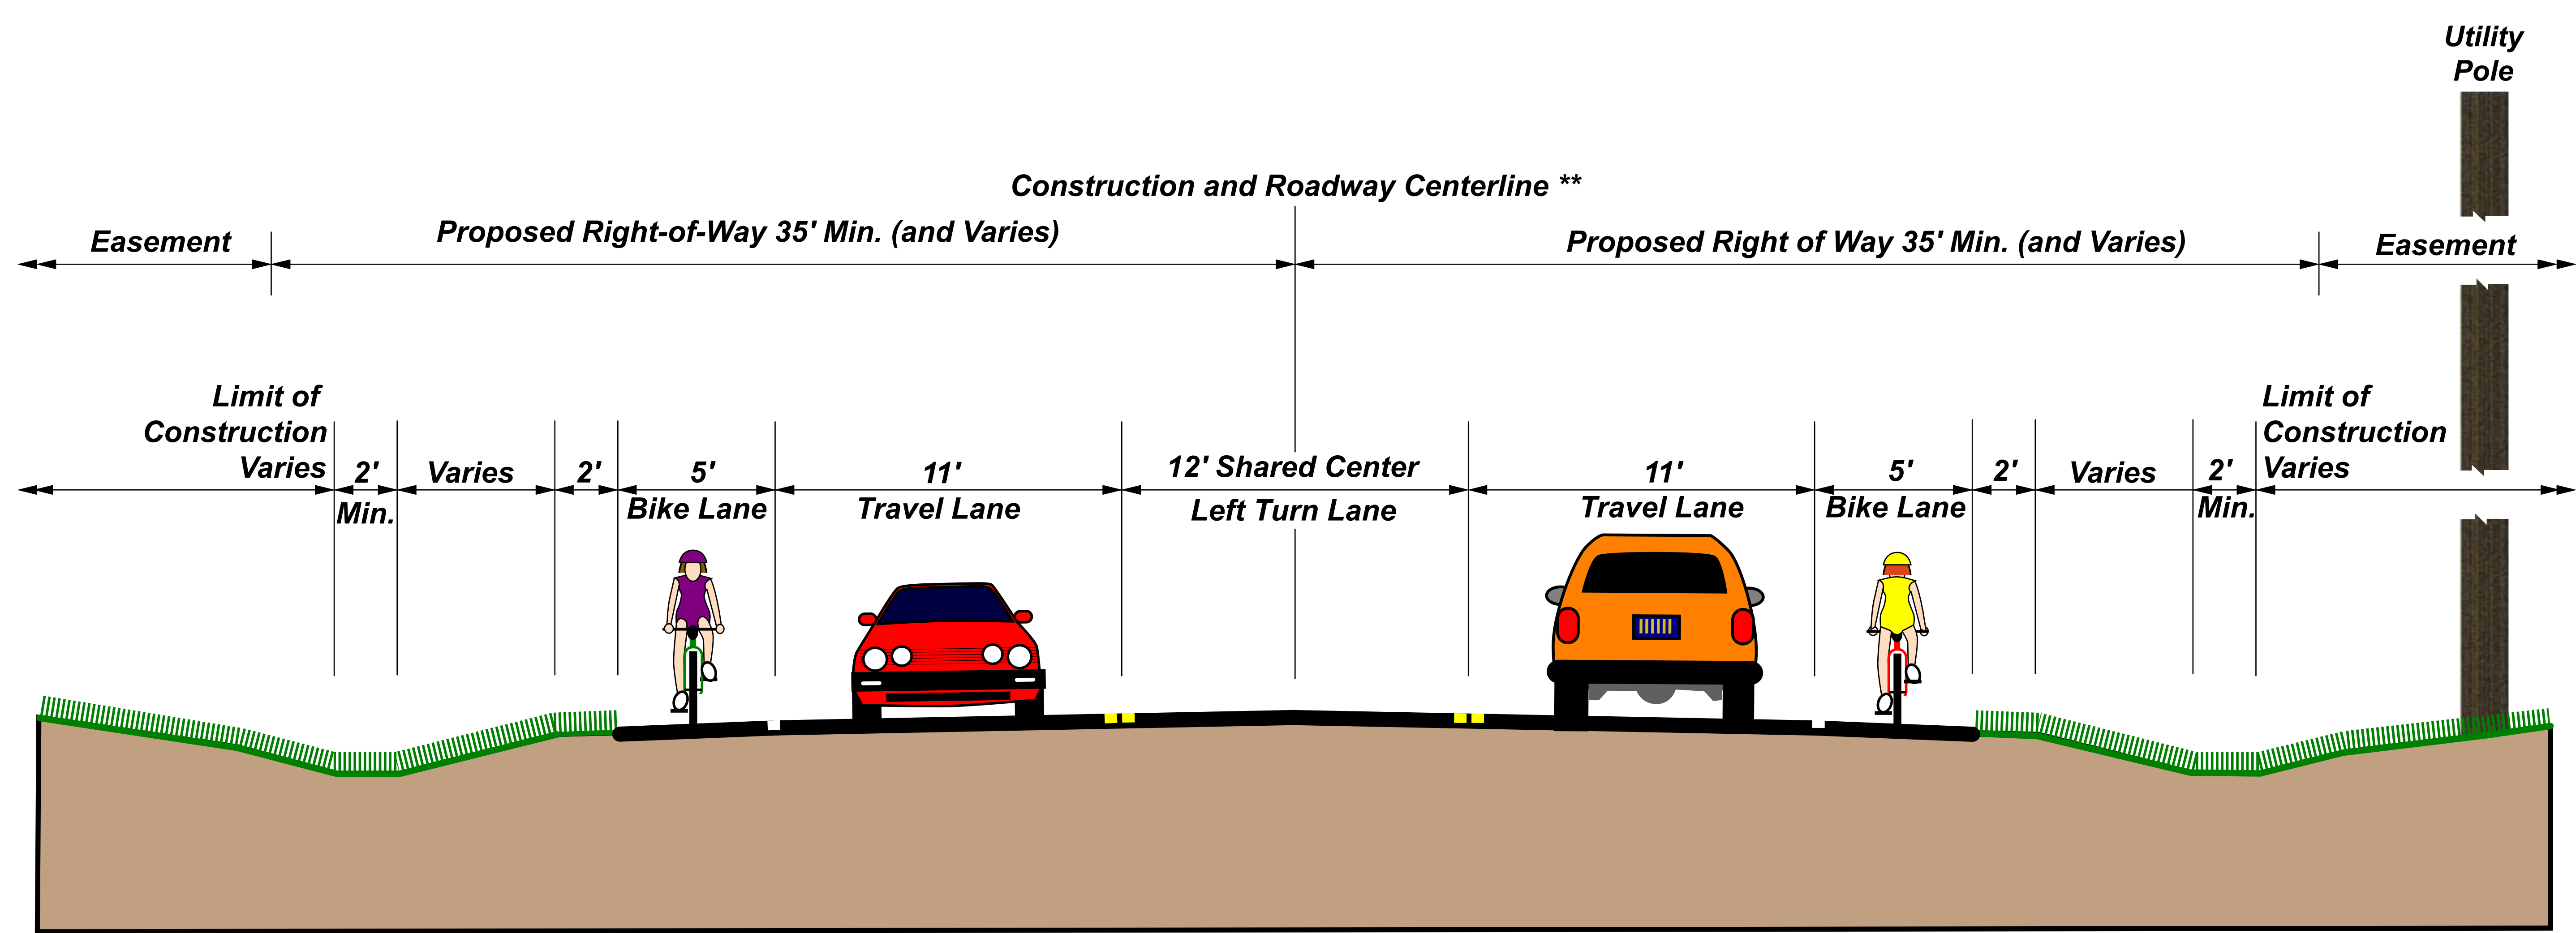

** Construction Baseline may shift to the right or left of the Roadway Centerline. See plans for details.

TYPICAL NON-CURBED SECTION WITH RIGHT TURN LANE

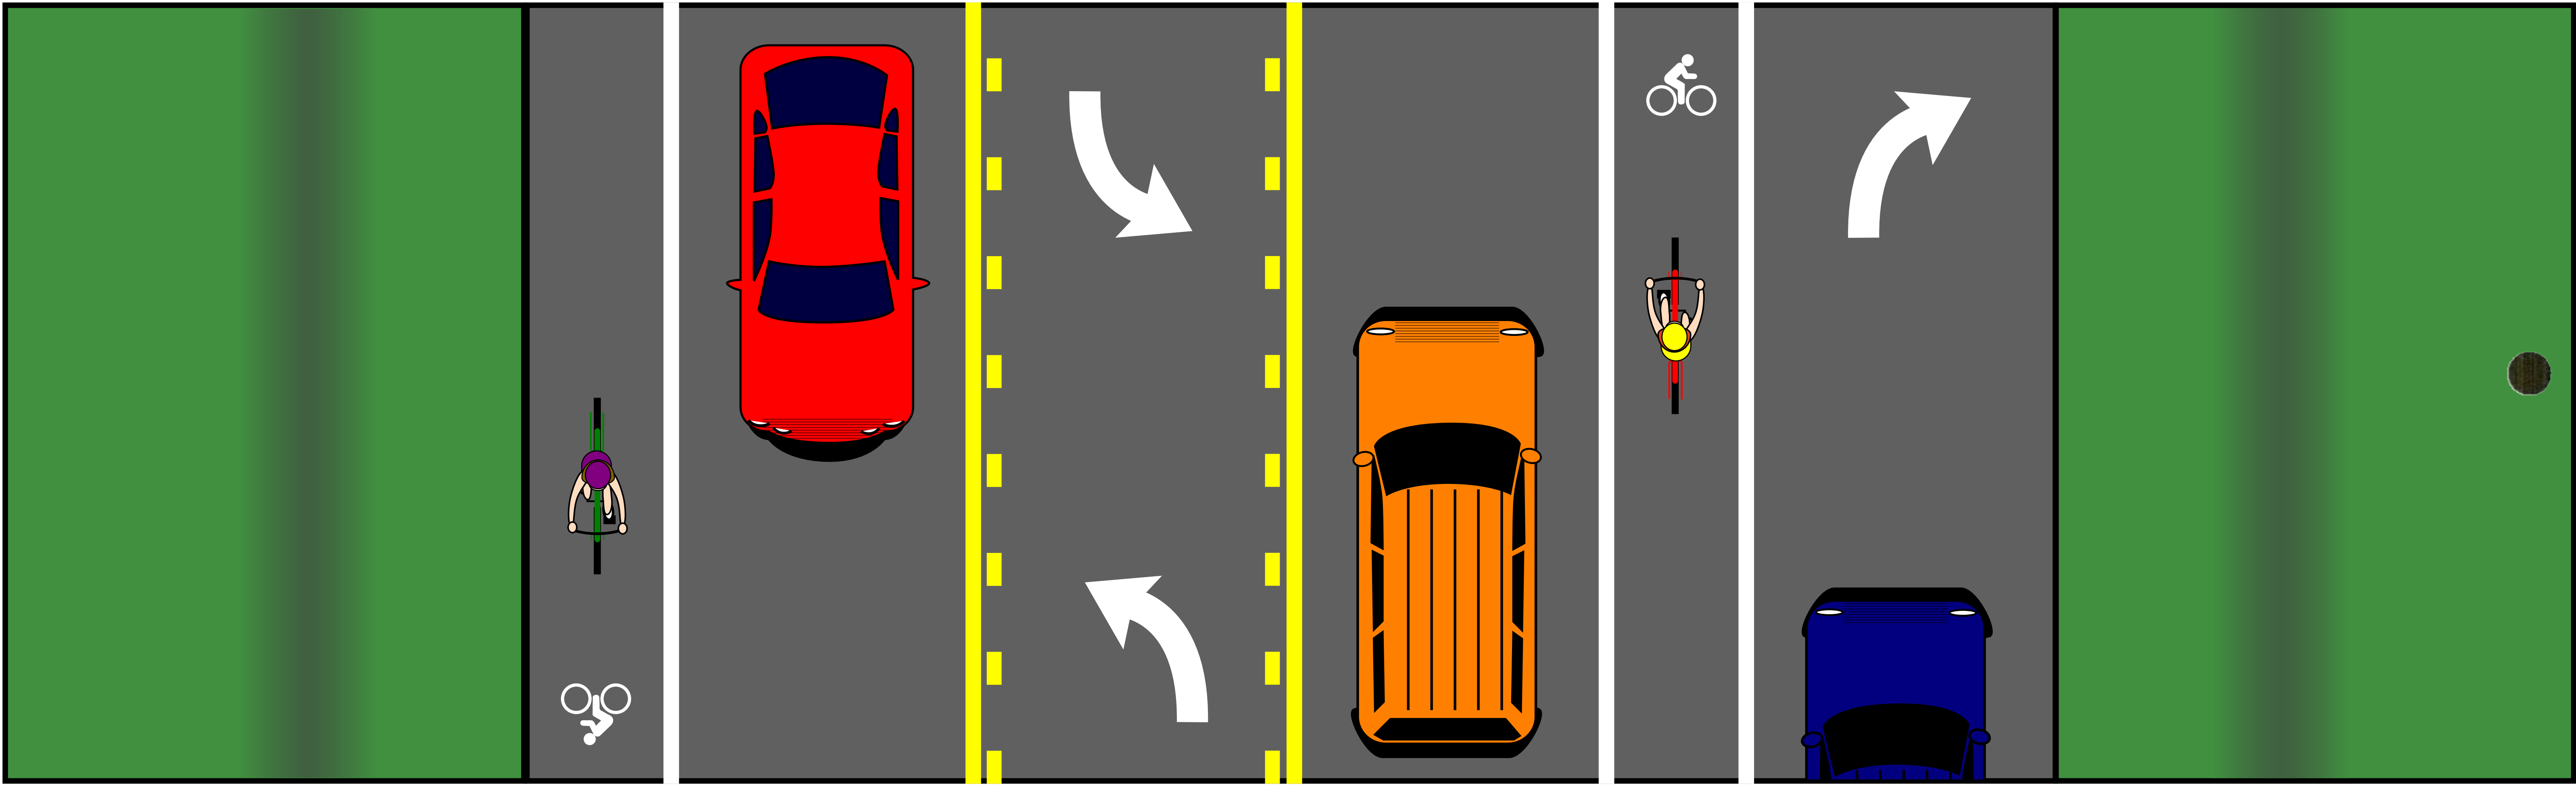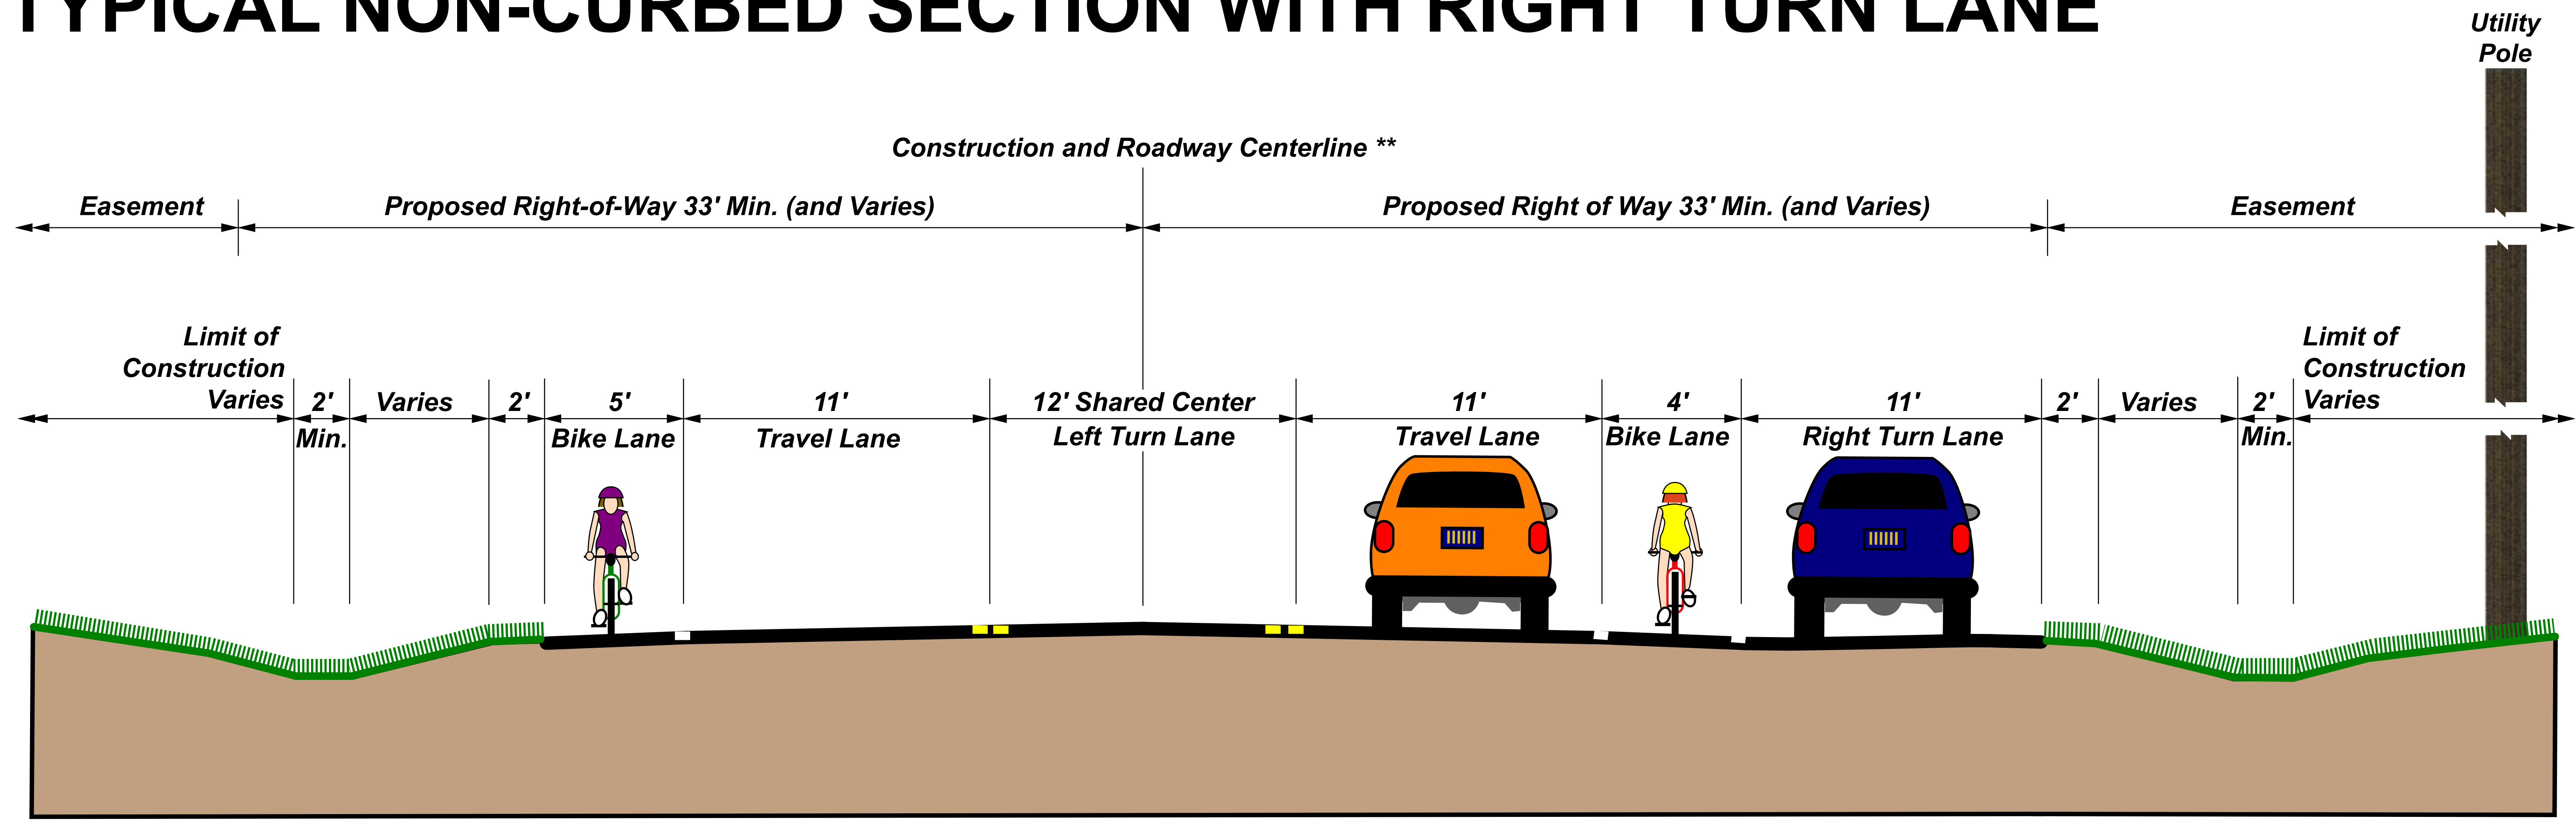

** Construction Baseline may shift to the right or left of the Roadway Centerline. See plans for details.